



Product Selection Guide

Size and Performance Data	OSD-2
Sound Transmission Class/Outdoor-Indoor Transmission Class	OSD-2
Features and Options	OSD-3
Combination Assemblies	OSD-4
Glazing Performance	OSD-5
Grille Types	
Grille Profiles	OSD-7
Size Tables—Clad and Wood	OSD-8
Design Data	OSD-11
Miscellaneous Formulas	OSD-11
Detailed Product Descriptions	OSD-15
Unit Sections	OSD-16

Document Navigation Tips:

Items listed in the table of contents above are active links that will take you to the corresponding page.

The Pella logo on each page is a link back to this table of contents.

Bookmarks are also included in this PDF document and are available as an additional navigation option.

Supporting documents for this product:

Test Reports:

https://media.pella.com/professional/adm/CertificationReports/Test_Reports_AS-Clad.pdf?utm_source=pdfdoc

CSI Specs (readable using Microsoft Word or other text editing application):

https://media.pella.com/professional/adm/Wood-CSI_Specs/08213-PRC.rtf?utm_source=pdfdoc

AIA Masterspec (readable using Microsoft Word or other text editing application):

https://media.pella.com/professional/adm/Wood-CSI_Specs/Masterspec/08550FL_finished.rtf?utm_source=pdfdoc

Detailed Product Description (readable using Microsoft Word or other text editing application):

https://media.pella.com/professional/adm/Clad-Wood/PRC-OutSwingDoor-C.rtf?utm_source=pdfdoc

Size Tables (requires appropriate CAD software to read and use):

https://media.pella.com/professional/adm/Clad-Wood/PRC-OF-Elev_D.dwg?utm_source=pdfdoc

CAD cross sections (requires appropriate CAD software to read and use):

https://media.pella.com/professional/adm/Clad-Wood/ASContpOF3a_D.dwg?utm_source=pdfdoc

3D & BIM (requires appropriate software to read and use):

<https://media.pella.com/professional/adm/RevitFiles/PR-Revit/Door-Out-Swing-Pella-Reserve-Contemporary.zip>

Sketchup (requires appropriate software to read and use):

https://media.pella.com/professional/adm/Clad-Wood-ASC/Pella_ArchitectSeries_Contemporary_Hinged_Door_Out-Swing.zip?utm_source=pdfdoc

Combination Recommendations:

https://media.pella.com/professional/adm/Clad-Wood/D_Combinations.pdf?utm_source=pdfdoc

Installation Details:

https://media.pella.com/professional/adm/Clad-Wood/F_InstallationDetails.pdf?utm_source=pdfdoc

Microsoft and Microsoft Word are registered trademarks of Microsoft Corp.




Pella® Reserve™ Contemporary Out-Swing Door

Performance Data

	Clad
Air / Water / Structural Performance₁	
Doors 8' Tall and Under	
Meets or Exceeds AAMA/WDMA Ratings ₁	LC55 - LC70 Hallmark Certified
Air Infiltration (cfm/ft ² of frame @ 1.57 psf wind pressure)	0.15
Water Resistance	10.66 psf
Design Pressure	55 - 70 psf
Doors over 8' Tall up to 10'	
Meets or Exceeds AAMA/WDMA Ratings ₁	LC40 - LC50 Hallmark Certified
Air Infiltration (cfm/ft ² of frame @ 1.57 psf wind pressure)	0.15
Water Resistance	8.36 psf
Design Pressure	40 - 50 psf
Other Performance Criteria	
Forced Entry Resistance Level (Minimum Security Grade) ₂	40

Double-Swing

Single-Swing

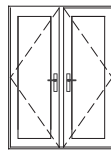

active/passive



right panel shown

Sound Transmission Class / Outdoor-Indoor Transmission Class

Product	Frame Size Tested ₃	Glazing System				STC Rating	OITC Rating
		Overall Glazing Thickness	Exterior Glass Thickness	Interior Glass Thickness	Third Pane Thickness		
Contemporary Clad Door	No Grilles						
	71-1/4" x 81-1/2"	13/16"	3mm	3mm	—	30	25
	71-1/4" x 81-1/2"	13/16"	3mm	7.6mm PVB	—	35	29

(—) = Not Applicable

(1) Maximum performance for single unit with standard sill when glazed with the appropriate glass thickness. Doors supplied without latching hardware are not AAMA/WDMA performance certified. See Design Data pages in this section for specific product performance class and grade values.

(2) The higher the level, the greater the product's ability to resist forced entry. Valid only if Pella supplied locking system is used.

(3) ASTM E 1425 defines standard sizes for acoustical testing. Ratings achieved at that size are representative of all sizes of the same configuration.



Pella® Reserve™ Contemporary Out-Swing Door

Features and Options

Standard	Options / Upgrades
Glazing	
Glazing Type	
Dual-Pane Insulating Glass	Triple-Pane Insulating Glass
Insulated Glass Options/Low-E Types	
Advanced Low-E	SunDefense™ Low-E
	SunDefense+ Low-E
	AdvancedComfort Low-E
	NaturalSun Low-E
	NaturalSun+ Low-E
	Clear (no Low-E coating)
Additional Glass Options	
Tempered Glass	STC Glazing Options
	Obscure Glass ₁
	Tinted Glass (Bronze, Gray and Green)
Gas Fill/High Altitude	
Argon	High altitude
Exterior	
EnduraClad® protective finish	EnduraClad Plus protective finish
Cladding Colors	
Standard colors	Feature Colors, Custom Colors ₁
Sill Finish₂	
Black	Mill finish
	Satin nickel anodized
	Bronze anodized
Interior	
Unfinished wood	Factory primed
	Factory prefinished paint ₁
	Factory prefinished stain ₁
Wood Types	
Pine	Mahogany, Douglas Fir
Hardware	
White, Champagne, Brown, Matte Black	Satin Brass, Chrome, Oil-Rubbed Bronze, Polished Chrome, Distressed Bronze, Distressed Nickel
Grilles	
Integral Light Technology® Grilles	
—	Traditional, Prairie, Top Row, Cross
Grilles-Between-the-Glass	
—	Traditional, Prairie, Top Row, Cross

(1) Contact your local Pella sales representative for current designs and color options.

(2) ADA sill finishes available in mill or bronze anodized only.




Combination Assemblies

Combinations are a great way to create visual interest in any project. A combination is an assembly formed by two or more separate windows or doors whose frames are mullioned together by a direct or reinforcing mullion.


Pella window combinations are available in a variety of arrangements. See the Combinations Recommendations document for typical mullions, requirements and limitations.

Contact your local Pella sales representative for more information.

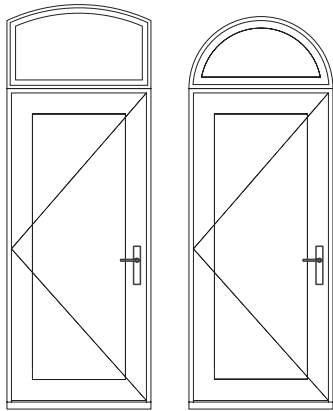

Arch Head over
Single


Half Circle over
Single

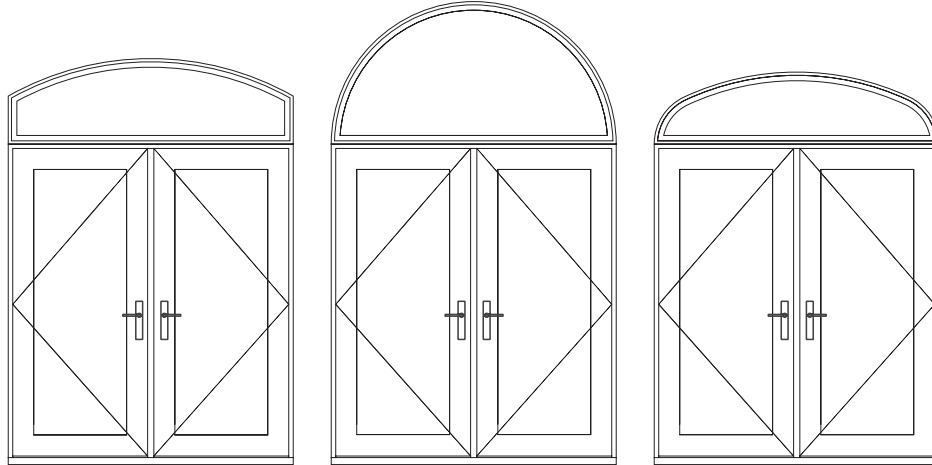

Arch Head over
Double

Half Circle over
Double

Elliptical over
Double

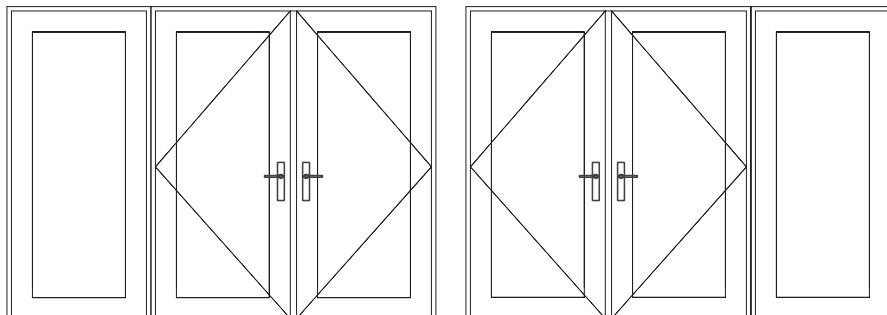



Pella® Reserve™ Contemporary Out-Swing Door

Glazing Performance - Total Unit

Glazing Thickness	Type of Glazing	NFRC Certified Product #	Glass (mm)		Gap Fill	Performance Values ₁				Shaded Areas Meet ENERGY STAR® Performance Criteria in Zones Shown					
			Ext.	Int.		U-Factor	SHGC	VLT %	CR	U. S.				Canada ₂	
										Zone				ER	
Vent										N	NC	SC	S	CA	
13/16"	Clear IG	PEL-N-212-06617-00001	3	3	Air	0.40	0.44	0.46	45						
	with grilles-between-the-glass	PEL-N-212-06618-00001				0.40	0.38	0.39	45						
	with integral grilles	PEL-N-212-06619-00001				0.40	0.38	0.39	45						
13/16"	Advanced Low-E IG	PEL-N-212-06649-00001	3	3	Argon	0.28	0.21	0.39	61			SC	S		
	with grilles-between-the-glass	PEL-N-212-06650-00001				0.28	0.19	0.33	61			SC	S		
	with integral grilles	PEL-N-212-06651-00001				0.28	0.19	0.33	61			SC	S		
13/16"	SunDefense™ Low-E IG	PEL-N-212-06625-00001	3	3	Argon	0.27	0.16	0.36	61			SC	S		
	with grilles-between-the-glass	PEL-N-212-06626-00001				0.27	0.14	0.31	61			SC	S		
	with integral grilles	PEL-N-212-06627-00001				0.28	0.14	0.31	61			SC	S		
13/16"	SunDefense+ Low-E IG	PEL-N-212-10237-00001	3	3	Argon	0.24	0.16	0.35	48	N	NC	SC	S		
	with grilles-between-the-glass	PEL-N-212-10238-00001				0.24	0.14	0.30	48	N	NC	SC	S		
	with integral grilles	PEL-N-212-10239-00001				0.25	0.14	0.30	48	N	NC	SC	S		
13/16"	AdvancedComfort Low-E IG	PEL-N-212-06633-00001	3	3	Argon	0.24	0.21	0.38	48	N	NC	SC	S		
	with grilles-between-the-glass	PEL-N-212-06634-00001				0.24	0.18	0.33	48	N	NC	SC	S		
	with integral grilles	PEL-N-212-06635-00001				0.25	0.18	0.33	48	N	NC	SC	S		
13/16"	NaturalSun Low-E IG	PEL-N-212-06641-00001	3	3	Argon	0.28	0.39	0.44	60						
	with grilles-between-the-glass	PEL-N-212-06642-00001				0.28	0.34	0.38	60						
	with integral grilles	PEL-N-212-06643-00001				0.29	0.34	0.38	60						
13/16"	NaturalSun+ Low-E IG	PEL-N-212-10205-00001	3	3	Argon	0.25	0.36	0.43	47	N	NC				
	with grilles-between-the-glass	PEL-N-212-10206-00001				0.25	0.31	0.37	47	N	NC				
	with integral grilles	PEL-N-212-10207-00001				0.26	0.31	0.37	47	N	NC				
Tinted Glazing															
13/16"	Bronze Advanced Low-E IG	PEL-N-212-06693-00001	5	3	Argon	0.27	0.19	0.25	62			SC	S		
	with integral grilles with grilles	PEL-N-212-06694-00001				0.27	0.17	0.22	62			SC	S		
	with integral grilles	PEL-N-212-06695-00001				0.28	0.17	0.22	62			SC	S		
13/16"	Gray Advanced Low-E IG	PEL-N-212-06701-00001	5	3	Argon	0.27	0.17	0.22	62			SC	S		
	with grilles-between-the-glass	PEL-N-212-06702-00001				0.27	0.15	0.19	62			SC	S		
	with integral grilles	PEL-N-212-06703-00001				0.28	0.15	0.19	62			SC	S		
13/16"	Green Advanced Low-E IG	PEL-N-212-06709-00001	5	3	Argon	0.27	0.21	0.34	62			SC	S		
	with grilles-between-the-glass	PEL-N-212-06710-00001				0.27	0.19	0.29	62			SC	S		
	with integral grilles	PEL-N-212-06711-00001				0.28	0.19	0.29	62			SC	S		
High Altitude Glazing															
13/16"	Advanced Low-E IG	PEL-N-212-06645-00001	3	3	Air	0.30	0.22	0.39	57						
	with grilles-between-the-glass	PEL-N-212-06646-00001				0.30	0.19	0.33	57						
	with integral grilles	PEL-N-212-06647-00001				0.31	0.19	0.33	58						
13/16"	SunDefense Low-E IG	PEL-N-212-06621-00001	3	3	Air	0.30	0.16	0.36	58						
	with grilles-between-the-glass	PEL-N-212-06622-00001				0.30	0.14	0.31	58						
	with integral grilles	PEL-N-212-06623-00001				0.30	0.14	0.31	58						
13/16"	SunDefense+ Low-E IG	PEL-N-212-10233-00001	3	3	Air	0.26	0.16	0.35	45	N	NC	SC	S		
	with grilles-between-the-glass	PEL-N-212-10234-00001				0.26	0.14	0.30	45	N	NC	SC	S		
	with integral grilles	PEL-N-212-10235-00001				0.27	0.14	0.30	45			SC	S		
13/16"	AdvancedComfort Low-E IG	PEL-N-212-06629-00001	3	3	Air	0.26	0.21	0.38	45	N	NC	SC	S		
	with grilles-between-the-glass	PEL-N-212-06630-00001				0.26	0.18	0.33	45	N	NC	SC	S		
	with integral grilles	PEL-N-212-06631-00001				0.27	0.18	0.33	45			SC	S		
13/16"	NaturalSun Low-E IG	PEL-N-212-06637-00001	3	3	Air	0.31	0.39	0.44	57						
	with grilles-between-the-glass	PEL-N-212-06638-00001				0.31	0.34	0.38	57						
	with integral grilles	PEL-N-212-06639-00001				0.31	0.34	0.38	57						
13/16"	NaturalSun+ Low-E IG	PEL-N-212-10201-00001	3	3	Air	0.27	0.36	0.43	44						
	with grilles-between-the-glass	PEL-N-212-10202-00001				0.27	0.31	0.37	44						
	with integral grilles	PEL-N-212-10203-00001				0.28	0.31	0.37	44						

R-Value = 1/U-Factor
SHGC = Solar Heat Gain Coefficient
VLT % = Visible Light Transmission
CR = Condensation Resistance
ER = Canadian Energy Rating


(1) Glazing performance values are calculated based on NFRC 100, NFRC 200 and NFRC 500. ENERGY STAR® values are updated to 2023 (Version 7) criteria.

(2) The values shown are based on Canada's updated ENERGY STAR® 2020 initiative.

U-Factor values shown are based on a standard sill and pine interior.

For center-glass values, see the Product Performance section.

Visit www.energystar.gov for Energy Star guidelines.

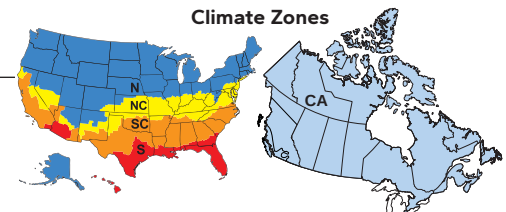



Pella® Reserve™ Contemporary Out-Swing Door

Glazing Performance - Total Unit

Glazing Thickness	Type of Glazing	NFRC Certified Product #	Glass (mm)			Gap Fill	Performance Values ₁				Shaded Areas Meet ENERGY STAR® Performance Criteria in Zones Shown					
			Ext.	Mid.	Int.		U-Factor	SHGC	VLT %	CR	U. S.				Canada ₂	
											Zone				ER	
Vent																
1"	Advanced Low-E IG	PEL-N-212-07005-00001	3	3	3	Argon	0.23	0.20	0.35	70	N	NC	SC	S		
	with grilles-between-the-glass	PEL-N-212-07006-00001					0.23	0.17	0.29	70	N	NC	SC	S		
	with integral grilles	PEL-N-212-07007-00001					0.23	0.17	0.29	70	N	NC	SC	S		
1"	SunDefense™ Low-E IG	PEL-N-212-07017-00001	3	3	3	Argon	0.22	0.15	0.32	70	N	NC	SC	S		
	with grilles-between-the-glass	PEL-N-212-07018-00001					0.23	0.13	0.27	70	N	NC	SC	S		
	with integral grilles	PEL-N-212-07019-00001					0.23	0.13	0.27	70	N	NC	SC	S		
1"	NaturalSun Low-E IG	PEL-N-212-06993-00001	3	3	3	Argon	0.23	0.32	0.39	70	N	NC				
	with grilles-between-the-glass	PEL-N-212-06994-00001					0.23	0.28	0.33	70	N	NC				
	with integral grilles	PEL-N-212-06995-00001					0.23	0.28	0.33	70	N	NC				
High Altitude Glazing																
1"	Advanced Low-E IG	PEL-N-212-07009-00001	3	3	3	Air	0.25	0.20	0.35	66	N	NC	SC	S		
	with grilles-between-the-glass	PEL-N-212-07010-00001					0.26	0.17	0.29	66	N	NC	SC	S		
	with integral grilles	PEL-N-212-07011-00001					0.26	0.17	0.29	66	N	NC	SC	S		
1"	SunDefense Low-E IG	PEL-N-212-07021-00001	3	3	3	Air	0.25	0.15	0.32	66	N	NC	SC	S		
	with grilles-between-the-glass	PEL-N-212-07022-00001					0.26	0.13	0.27	66	N	NC	SC	S		
	with integral grilles	PEL-N-212-07023-00001					0.26	0.13	0.27	66	N	NC	SC	S		
1"	NaturalSun Low-E IG	PEL-N-212-06997-00001	3	3	3	Air	0.25	0.32	0.39	66	N	NC				
	with grilles-between-the-glass	PEL-N-212-06998-00001					0.26	0.28	0.33	66	N	NC				
	with integral grilles	PEL-N-212-06999-00001					0.26	0.28	0.33	66	N	NC				

R-Value = 1/U-Factor

SHGC = Solar Heat Gain Coefficient

VLT % = Visible Light Transmission

CR = Condensation Resistance

ER = Canadian Energy Rating


(1) Glazing performance values are calculated based on NFRC 100, NFRC 200 and NFRC 500. ENERGY STAR® values are updated to 2023 (Version 7) criteria.

(2) The values shown are based on Canada's updated ENERGY STAR® 2020 initiative.

U-Factor values shown are based on a standard sill and pine interior.

For center-glass values, see the Product Performance section.

Visit www.energystar.gov for Energy Star guidelines.

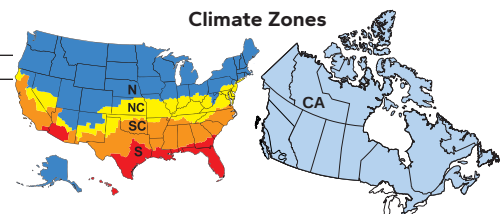




Grilles


Grille Profiles

Contemporary Style Collection - Integral Light Technology®

Square Grilles
Clad Exterior - Wood Interior

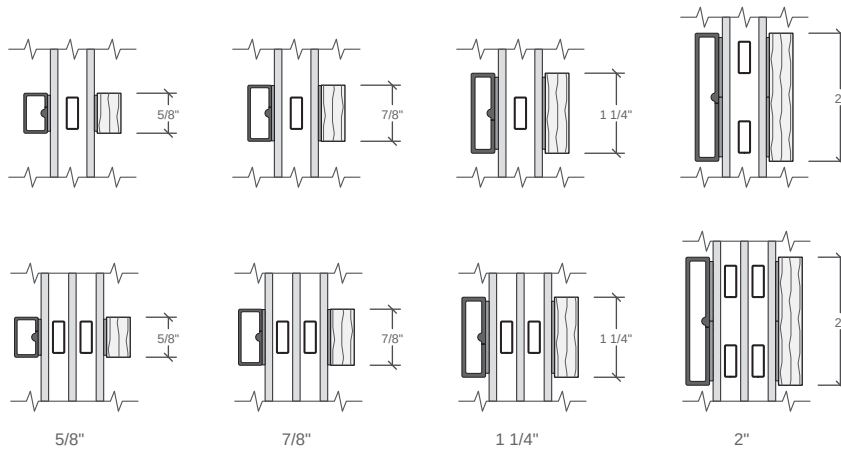


Grilles-Between-the-Glass

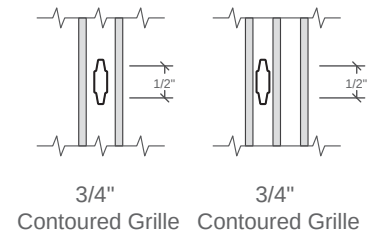

Grille Patterns

Integral Light Technology® Grilles

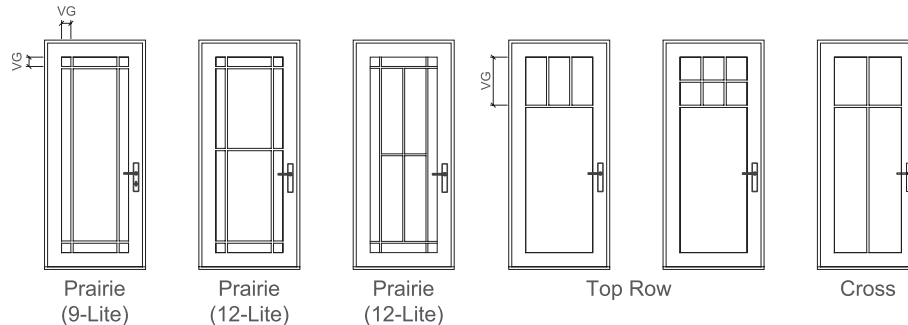

Prairie

- Standard corner lite dimension for Prairie patterns = 3-1/2" VG
- 9-Lite available in all standard and special sizes
- 12-Lite available at 8' height; other heights available per custom drawing


Top Row

- Standard visible glass to separator bar = 14" or half of total visible glass height, whichever is smaller

Cross

- Standard visible glass to separator bar is one-quarter of total visible glass height

Grilles-Between-the-Glass

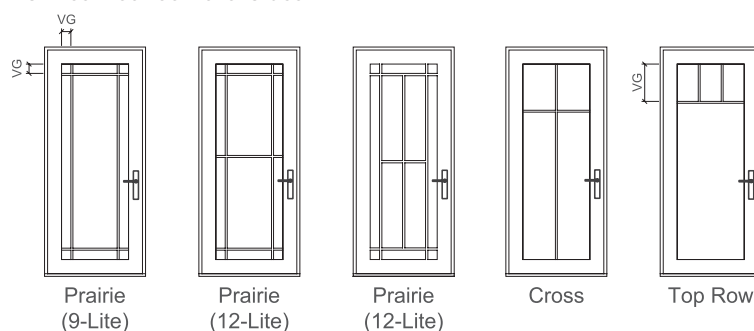

Prairie

- Standard corner lite dimension = 3-1/2" VG
- 9-Lite available in units < 7' 0-3/4" height
- Prairie in heights > 7' 0-1/2" will have 12 lites
- 12-Lite available in units ≤ 7' 2" height

Cross

- Horizontal bar is 1/4 of visible glass from the top in door panels

Top Row

- Horizontal bar may be ordered 12", 14" or 16" from the top VG

For traditional patterns, see size tables.

Interior wood ILT Grilles available in Pine, Mahogany or Douglas Fir to match complete unit.

VG = Visible Glass

Lite dimensions noted can vary.

Custom configurations are also available, for details contact your local Pella sales representative.



Pella® Reserve™ Contemporary Out-Swing Door

Standard Size Tables

6' 7" Single Doors

	Opening	2' 2 1/8" (664)		2' 6 3/4" (781)		2' 10 1/4" (870)		3' 0 3/4" (933)		3' 2 5/8" (981)	
		Frame 2' 1 3/8" (645)		2' 6" (762)		2' 9 1/2" (851)		3' 0" (914)		3' 1 7/8" (962)	
6' 8" (2 032)	6' 7 1/2" (2 019)										
		LEFT 2680		LEFT 3080		LEFT 3480		LEFT 3680		LEFT 3880	

6' 7" Double Doors Active-Passive

	Opening	4' 2 3/4" (1 289)		5' 0" (1 524)		5' 7" (1 702)		6' 0" (1 829)		6' 3 3/4" (1 924)	
		Frame 4' 2" (1 270)		4' 11 1/4" (1 505)		5' 6 1/4" (1 682)		5' 11 1/4" (1 810)		6' 3" (1 905)	
6' 8" (2 032)	6' 7 1/2" (2 019)										
		ACTIVE-PASSIVE 5080		ACTIVE-PASSIVE 6080		ACTIVE-PASSIVE 6780		ACTIVE-PASSIVE 7280		ACTIVE-PASSIVE 7580	

6' 8" Single Doors

	Opening	2' 2 1/8" (664)		2' 6 3/4" (781)		2' 10 1/4" (870)		3' 0 3/4" (933)		3' 2 5/8" (981)	
		Frame 2' 1 3/8" (645)		2' 6" (762)		2' 9 1/2" (851)		3' 0" (914)		3' 1 7/8" (962)	
6' 8 5/8" (2 048)	6' 8 1/8" (2 035)										
		LEFT 2681		LEFT 3081		LEFT 3481		LEFT 3681		LEFT 3881	

6' 8" Double Doors Active-Passive

	Opening	4' 2 3/4" (1 289)		5' 0" (1 524)		5' 7" (1 702)		6' 0" (1 829)		6' 3 3/4" (1 924)	
		Frame 4' 2" (1 270)		4' 11 1/4" (1 505)		5' 6 1/4" (1 682)		5' 11 1/4" (1 810)		6' 3" (1 905)	
6' 8 5/8" (2 048)	6' 8 1/8" (2 035)										
		ACTIVE-PASSIVE 5081		ACTIVE-PASSIVE 6081		ACTIVE-PASSIVE 6781		ACTIVE-PASSIVE 7281		ACTIVE-PASSIVE 7581	



Not to scale.
Traditional grille patterns shown.
All doors and sidelights are glazed with tempered glass.
Single doors - Left-hand shown. Right-hand and fixed are available.
Double-swing doors - Active-Passive shown. Passive-Active also available.







Pella® Reserve™ Contemporary Out-Swing Door

Standard Size Tables





6' 10" Single Doors

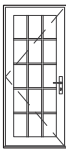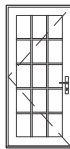Opening	2' 2 1/8" (664)	2' 6 3/4" (781)	2' 10 1/4" (870)	3' 0 3/4" (933)	3' 2 5/8" (981)	
	Frame	2' 1 3/8" (645)	2' 6" (762)	2' 9 1/2" (851)	3' 0" (914)	3' 1 7/8" (962)	
6' 10"	
6' 9 1/2"	
	
	LEFT 2682	
	LEFT 3082	
	LEFT 3482	
	LEFT 3682	
	LEFT 3882	




6' 10" Double Doors Active-Passive

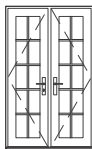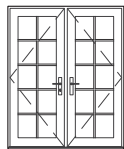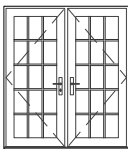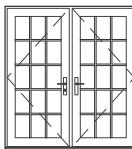Opening	4' 2 3/4" (1 289)	5' 0" (1 524)	5' 7" (1 702)	6' 0" (1 829)	6' 3 3/4" (1 924)
	Frame 4' 2" (1 270)	4' 11 1/4" (1 505)	5' 6 1/4" (1 682)	5' 11 1/4" (1 810)	6' 3" (1 905)
6' 10"					
6' 9 1/2" (2 070)	ACTIVE-PASSIVE 5082	ACTIVE-PASSIVE 6082	ACTIVE-PASSIVE 6782	ACTIVE-PASSIVE 7282	ACTIVE-PASSIVE 7582

7' 2" Single Doors

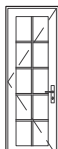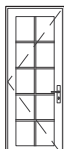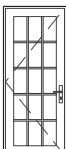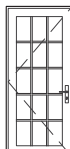Opening	2' 2 1/8" (664)	2' 6 3/4" (781)	2' 10 1/4" (870)	3' 0 3/4" (933)	3' 2 5/8" (981)	
	Frame	2' 1 3/8" (645)	2' 6" (762)	2' 9 1/2" (851)	3' 0" (914)	3' 1 7/8" (962)
	7' 2 1/2" (2 197)	7' 2" (2 184)				
						
	LEFT 2686	LEFT 3086	LEFT 3486	LEFT 3686	LEFT 3886	

7' 2" Double Doors Active-Passive

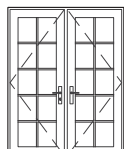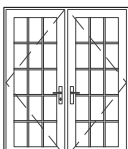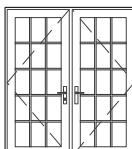Opening	4' 2 3/4" (1 289)	5' 0" (1 524)	5' 7" (1 702)	6' 0" (1 829)	6' 3 3/4" (1 924)
	Frame 4' 2" (1 270)	4' 11 1/4" (1 505)	5' 6 1/4" (1 682)	5' 11 1/4" (1 810)	6' 3" (1 905)
7' 2 1/2" (2 197)					
7' 2" (2 184)	ACTIVE-PASSIVE 5086	ACTIVE-PASSIVE 6086	ACTIVE-PASSIVE 6786	ACTIVE-PASSIVE 7286	ACTIVE-PASSIVE 7586

Not to scale.
Traditional grille patterns shown.
All doors and sidelights are glazed with tempered glass.
Single doors - Left-hand shown. Right-hand and fixed are available.
Double-swing doors - Active-Passive shown. Passive-Active also available.



Pella® Reserve™ Contemporary Out-Swing Door

Standard Size Tables

8' 0" Single Doors

	Opening		2' 2 1/8" (664)		2' 6 3/4" (781)		2' 10 1/4" (870)		3' 0 3/4" (933)		3' 2 5/8" (981)	
	Frame		2' 1 3/8" (645)		2' 6" (762)		2' 9 1/2" (851)		3' 0" (914)		3' 1 7/8" (962)	
8' 0" (2 438)												
7' 11 1/2" (2 426)			LEFT 2696		LEFT 3096		LEFT 3496		LEFT 3696		LEFT 3896	

8' 0" Double Doors Active-Passive

	Opening		4' 2 3/4" (1 289)		5' 0" (1 524)		5' 7" (1 702)		6' 0" (1 829)		6' 3 3/4" (1 924)	
	Frame		4' 2" (1 270)		4' 11 1/4" (1 505)		5' 6 1/4" (1 682)		5' 11 1/4" (1 810)		6' 3" (1 905)	
8' 0" (2 438)												
7' 11 1/2" (2 426)			ACTIVE-PASSIVE 5096		ACTIVE-PASSIVE 6096		ACTIVE-PASSIVE 6796		ACTIVE-PASSIVE 7296		ACTIVE-PASSIVE 7596	

10' 0" Single Doors

	Opening		2' 2 1/8" (664)		2' 6 3/4" (781)		2' 10 1/4" (870)		3' 0 3/4" (933)		3' 2 5/8" (981)	
	Frame		2' 1 3/8" (645)		2' 6" (762)		2' 9 1/2" (851)		3' 0" (914)		3' 1 7/8" (962)	
10' 0" (3 048)												
9' 11 1/2" (3 035)			LEFT 26120		LEFT 30120		LEFT 34120		LEFT 36120		LEFT 38120	

10' 0" Double Doors Active-Passive

	Opening		4' 2 3/4" (1 289)		5' 0" (1 524)		5' 7" (1 702)		6' 0" (1 829)		6' 3 3/4" (1 924)	
	Frame		4' 2" (1 270)		4' 11 1/4" (1 505)		5' 6 1/4" (1 682)		5' 11 1/4" (1 810)		6' 3" (1 905)	
10' 0" (3 048)												
9' 11 1/2" (3 035)			ACTIVE-PASSIVE 50120		ACTIVE-PASSIVE 60120		ACTIVE-PASSIVE 67120		ACTIVE-PASSIVE 72120		ACTIVE-PASSIVE 75120	

Not to scale.
Traditional grille patterns shown.
All doors and sidelights are glazed with tempered glass.
Single doors - Left-hand shown. Right-hand and fixed are available.
Double-swing doors - Active-Passive shown. Passive-Active also available.



Special Sizes and Dimensions

Special Size Frame Dimensions ,


Door Type	Minimum	Maximum
Single Door	1' 6" W x 3' 0" H (18" x 36") (457 x 914)	4' 0" W x 9' 11-1/2" H (48" x 119-1/2") (1 219 x 3 035)
Double Door	3' 0" W x 3' 0" H (36" x 36") (914 x 914)	8' 0" W x 9' 11-1/2" H (96" x 119-1/2") (2 438 x 3 035)
Transom (Fixed Frame Direct Set)	2' 1" W x 1' 5" H (25-1/4" x 17") (641 x 432)	6' 3-3/4" W x 2' 1" H (75-3/4" x 25") (1 924 x 635)

Miscellaneous Formulas

	Single Door	Double-Door	Transom - Fixed Frame Direct Set
Actual Glass Width	Frame Width - 11.625"	(Frame Width - 22.5") ÷ 2	Frame Width - 3.25"
Actual Glass Height	Frame Height - 11.875"		Frame Height - 3.25"
Visible Glass Width	Frame Width - 10.625"	(Frame Width - 20.5") ÷ 2	Frame Width - 2"
Visible Glass Height	Frame Height - 12.1875"		Frame Height - 2"

	Single Door	Single Door ADA Sill	Double-Door (Single Panel)	Double-Door ADA Sill (Single Panel)	Double-Door (both panels PA/AP)	Double-Door ADA Sill (both panels PA/AP)
Clear Opening Width @90°	Frame Width - 5.375"		(Frame Width ÷ 2) - 5"		Frame Width - 7.4375"	
Clear Opening Width @172	Frame Width - 3.3125"		(Frame Width ÷ 2) - 2.9375"		Frame Width - 3.3125"	
Clear Opening Height	Frame Height - 3.25"	Frame Height - 2.0625"	Frame Height - 3.25"	Frame Height - 2.0625"	Frame Height - 3.25"	Frame Height - 2.0625"

Clear Opening Schematic

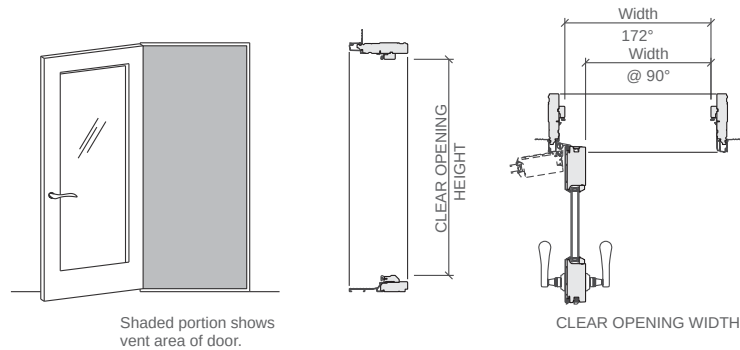

(1) Available within size range shown.
Keep frame dimensions to the nearest 1/8" increment.



Pella® Reserve™ Contemporary Out-Swing Door

Design Data

Out-Swing Design Data											
	Unit		Clear Opening (Inches)				Vent Area Ft²	Vent Area (ADA) Ft²	Visible Glass Ft²	Standard Glass Thickness (mm) Tempered	Performance Class & Grade ₃
			Width ₁		Standard Sill Unit Height	ADA Sill Unit Height ₂					
			172°	90°							
6' 7-1/2" DOORS	2680	F	—	—	—	—	—	—	6.5	3	LC55/LC70
	3080	F	—	—	—	—	—	—	8.7	3	LC55/LC70
	3480	F	—	—	—	—	—	—	10.4	3	LC55/LC70
	3680	F	—	—	—	—	—	—	11.6	3	LC55/LC70
	3880	F	—	—	—	—	—	—	12.5	3	LC55/LC70
	2680	L/R	22-1/16	20	76	77-7/16	11.6	11.9	6.5	3	LC55/LC70
	3080	L/R	26-11/16	24-5/8	76	77-7/16	14.1	14.4	8.7	3	LC55/LC70
	3480	L/R	30-3/16	28-1/8	76	77-7/16	15.9	16.2	10.4	3	LC55/LC70
	3680	L/R	32-11/16	30-5/8	76	77-7/16	17.3	17.6	11.6	3	LC55/LC70
	3880	L/R	34-9/16	32-1/2	76	77-7/16	18.2	18.6	12.5	3	LC55/LC70
	5080	PA/AP	46-11/16 / 22-1/16	42-9/16 / 20	76	77-7/16	11.6	11.9	13.0	3	LC55/LC70
	6080	PA/AP	55-15/16 / 26-11/16	51-13/16 / 24-5/8	76	77-7/16	14.1	14.4	17.4	3	LC55/LC70
	6780	PA/AP	62-15/16/ 30-5/16	58-13/16 / 28-1/8	76	77-7/16	15.9	16.2	20.8	3	LC55/LC70
	7280	PA/AP	67-15/16 / 32-11/16	63-13/16 / 30-5/8	76	77-7/16	17.3	17.6	23.1	3	LC55/LC70
	7580	PA/AP	71-9/16 / 34-5/8	67-9/16 / 32-1/2	76	77-7/16	18.2	18.6	24.9	3	LC55/LC70
6' 10" DOORS	3082	F	—	—	—	—	—	—	9.0	3	LC55/LC70
	3682	F	—	—	—	—	—	—	11.9	3	LC55/LC70
	2682	L/R	22-1/16	20	78	79-7/16	12.0	12.2	6.7	3	LC55/LC70
	3082	L/R	26-11/16	24-5/8	78	79-7/16	14.5	14.7	9.0	3	LC55/LC70
	3482	L/R	30-3/16	28-1/8	78	79-7/16	16.4	16.7	10.7	3	LC55/LC70
	3682	L/R	32-11/16	30-5/8	78	79-7/16	17.7	18.0	11.9	3	LC55/LC70
	3882	L/R	34-9/16	32-1/2	78	79-7/16	18.7	19.1	12.8	3	LC55/LC70
	5082	PA/AP	46-11/16 / 22-1/16	42-9/16 / 20	78	79-7/16	12.0	12.2	13.4	3	LC55/LC70
	6082	PA/AP	55-15/16 / 26-11/16	51-13/16 / 24-5/8	78	79-7/16	14.5	14.7	17.9	3	LC55/LC70
	6782	PA/AP	62-15/16/ 30-5/16	58-13/16 / 28-1/8	78	79-7/16	16.4	16.7	21.4	3	LC55/LC70
	7282	PA/AP	67-15/16 / 32-11/16	63-13/16 / 30-5/8	78	79-7/16	17.7	18.0	23.8	3	LC55/LC70
	7582	PA/AP	71-9/16 / 34-5/8	67-9/16 / 32-1/2	78	79-7/16	18.7	19.1	25.6	3	LC55/LC70
7' 2" DOORS	3086	F	—	—	—	—	—	—	9.5	3	LC55/LC70
	3686	F	—	—	—	—	—	—	12.7	3	LC55/LC70
	2686	L/R	22-1/16	20	82-1/2	83-15/16	12.6	12.9	7.1	3	LC55/LC70
	3086	L/R	26-11/16	24-5/8	82-1/2	83-15/16	15.3	15.6	9.5	3	LC55/LC70
	3486	L/R	30-3/16	28-1/8	82-1/2	83-15/16	17.3	17.6	11.4	3	LC55/LC70
	3686	L/R	32-11/16	30-5/8	82-1/2	83-15/16	18.7	19.1	12.7	3	LC55/LC70
	3886	L/R	34-9/16	32-1/2	82-1/2	83-15/16	19.8	20.2	13.6	3	LC55/LC70
	5086	PA/AP	46-11/16 / 22-1/16	42-9/16 / 20	82-1/2	83-15/16	12.6	12.9	14.3	3	LC55/LC70
	6086	PA/AP	55-15/16 / 26-11/16	51-13/16 / 24-5/8	82-1/2	83-15/16	15.3	15.6	19.1	3	LC55/LC70
	6786	PA/AP	62-15/16/ 30-5/16	58-13/16 / 28-1/8	82-1/2	83-15/16	17.3	17.6	22.7	3	LC55/LC70
	7286	PA/AP	67-15/16 / 32-11/16	63-13/16 / 30-5/8	82-1/2	83-15/16	18.7	19.1	25.3	3	LC55/LC70
	7586	PA/AP	71-9/16 / 34-5/8	67-9/16 / 32-1/2	82-1/2	83-15/16	19.8	20.2	27.3	3	LC55/LC70

(—) = Not applicable

(1) All dimensions are approximate to the nearest 1/16". The second value, where shown, provides the clear opening for the active panel only.

(2) Water resistance is 0 psf for units with a low profile sill.

(3) Maximum performance when glazed with the appropriate glass thickness. Second number indicates Performance Upgrade Class and Grade, Performance upgrade requires specific installation methods to meet the stated performance.

All doors and sidelights are glazed with tempered glass.



Pella® Reserve™ Contemporary Out-Swing Door

Design Data

Out-Swing Design Data										
	Unit	Clear Opening (Inches)				Vent Area Ft²	Vent Area (ADA) Ft²	Visible Glass Ft²	Standard Glass Thickness (mm) Tempered	Performance Class & Grade₃
		Width₁		Standard Sill Unit Height	ADA Sill Unit Height₂					
		172°	90°							
8' 0" DOORS	3096 F	—	—	—	—	—	—	10.8	3	LC55/LC70
	3696 F	—	—	—	—	—	—	14.3	3	LC55/LC70
	2696 L/R	22-1/16	20	92	93-7/16	14.1	14.3	8.1	3	LC55/LC70
	3096 L/R	26-11/16	24-5/8	92	93-7/16	17.1	17.3	10.8	3	LC55/LC70
	3496 L/R	30-3/16	28-1/8	92	93-7/16	19.3	19.6	12.8	3	LC55/LC70
	3696 L/R	32-11/16	30-5/8	92	93-7/16	20.9	21.2	14.3	3	LC55/LC70
	3896 L/R	34-9/16	32-1/2	92	93-7/16	22.1	22.4	15.4	3	LC55/LC70
	5096 PA/AP	46-11/16 / 22-1/16	42-9/16 / 20	92	93-7/16	14.1	14.3	16.1	3	LC55/LC70
	6096 PA/AP	55-15/16 / 26-11/16	51-13/16 / 24-5/8	92	93-7/16	17.1	17.3	21.5	3	LC55/LC70
	6796 PA/AP	62-15/16/ 30-5/16	58-13/16 / 28-1/8	92	93-7/16	19.3	19.6	25.6	3	LC55/LC70
	7296 PA/AP	67-15/16 / 32-11/16	63-13/16 / 30-5/8	92	93-7/16	20.9	21.2	28.5	3	LC55/LC70
	7596 PA/AP	71-9/16 / 34-5/8	67-9/16 / 32-1/2	92	93-7/16	22.1	22.4	30.7	3	LC55/LC70
9' 0" DOORS	30108 F	—	—	—	—	—	—	12.4	5	LC50/LC50
	36108 F	—	—	—	—	—	—	16.4	5	LC50/LC50
	26108 L/R	22-1/16	20	104.5	105-15/16	16.0	16.2	9.2	5	LC40/LC50
	30108 L/R	26-11/16	24-5/8	104.5	105-15/16	19.4	19.6	12.4	5	LC40/LC50
	34108 L/R	30-3/16	28-1/8	104.5	105-15/16	21.9	22.2	14.7	5	LC40/LC50
	36108 L/R	32-11/16	30-5/8	104.5	105-15/16	23.7	24.1	16.4	5	LC40/LC50
	38108 L/R	34-9/16	32-1/2	104.5	105-15/16	25.1	25.4	17.6	5	LC40/LC50
	50108 PA/AP	46-11/16 / 22-1/16	42-9/16 / 20	104.5	105-15/16	16.0	16.2	18.5	5	LC40/LC50
	60108 PA/AP	55-15/16 / 26-11/16	51-13/16 / 24-5/8	104.5	105-15/16	19.4	19.6	24.7	5	LC40/LC50
	67108 PA/AP	62-15/16/ 30-5/16	58-13/16 / 28-1/8	104.5	105-15/16	21.9	22.2	29.4	5	LC40/LC50
	72108 PA/AP	67-15/16 / 32-11/16	63-13/16 / 30-5/8	104.5	105-15/16	23.7	24.1	32.8	5	LC40/LC50
	75108 PA/AP	71-9/16 / 34-5/8	67-9/16 / 32-1/2	104.5	105-15/16	25.1	25.4	35.3	5	LC40/LC50
10' 0" DOORS	30120 F	—	—	—	—	—	—	13.8	5	LC50/LC50
	36120 F	—	—	—	—	—	—	18.3	5	LC50/LC50
	26120 L/R	22-1/16	20	116	117-7/16	17.8	18.0	10.3	5	LC40/LC50
	30120 L/R	26-11/16	24-5/8	116	117-7/16	21.5	21.8	13.8	5	LC40/LC50
	34120 L/R	30-3/16	28-1/8	116	117-7/16	24.3	24.6	16.5	5	LC40/LC50
	36120 L/R	32-11/16	30-5/8	116	117-7/16	26.3	26.7	18.3	5	LC40/LC50
	38120 L/R	34-9/16	32-1/2	116	117-7/16	27.8	28.2	19.7	5	LC40/LC50
	50120 PA/AP	46-11/16 / 22-1/16	42-9/16 / 20	116	117-7/16	17.8	18.0	20.7	5	LC40/LC50
	60120 PA/AP	55-15/16 / 26-11/16	51-13/16 / 24-5/8	116	117-7/16	21.5	21.8	27.6	5	LC40/LC50
	67120 PA/AP	62-15/16/ 30-5/16	58-13/16 / 28-1/8	116	117-7/16	24.3	24.6	32.9	5	LC40/LC50
	72120 PA/AP	67-15/16 / 32-11/16	63-13/16 / 30-5/8	116	117-7/16	26.3	26.7	36.7	5	LC40/LC50
	75120 PA/AP	71-9/16 / 34-5/8	67-9/16 / 32-1/2	116	117-7/16	27.8	28.2	39.5	5	LC40/LC50

(—) = Not applicable

(1) All dimensions are approximate to the nearest 1/16". The second value, where shown, provides the clear opening for the active panel only.

(2) Water resistance is 0 psf for units with a low profile sill.

(3) Maximum performance when glazed with the appropriate glass thickness. Second number indicates Performance Upgrade Class and Grade. Performance upgrade requires specific installation methods to meet the stated performance.

All doors and sidelights are glazed with tempered glass.

To convert areas to square meters (m²), multiply square feet by 0.0929.



Pella® Reserve™ Contemporary Out-Swing Door

Design Data

TRANSOMS — FIXED FRAME DIRECT SET

Unit	Visible Glass Ft ²	Standard Glass Thickness (mm)		Performance Class & Grade ⁽¹⁾
		Annealed	Tempered	
2617	2.1	3	3	CW90
2625	3.3	3	3	CW90
3017	2.6	3	3	CW90
3025	4.0	3	3	CW90
3417	2.9	3	3	CW90
3425	4.6	3	3	CW90
3617	3.1	3	3	CW90
3625	4.9	3	3	CW90
3817	3.3	3	3	CW90
3825	5.2	3	3	CW90
5017	4.5	3	3	CW90
5025	7.1	3	3	CW75/CW90
6017	5.3	3	3	CW90
6025	8.5	3	3	CW55/CW90
6717	6.0	3	3	CW60
6725	9.5	3	3	CW50/CW60
7217	6.5	3	3	CW60
7225	10.3	3	3	CW45/CW60
7517	6.8	3	3	CW60
7525	10.8	3	3	CW45/CW60

(1) Maximum performance when glazed with the appropriate glass thickness.

Second number indicates Performance Upgrade Class and Grade, Performance upgrade requires specific installation methods to meet the stated performance.

To convert areas to square meters (m²), multiply square feet by 0.0929.



Detailed Product Description

Frame

- Select softwood, immersion treated with Pella's EnduraGuard® wood protection formula in accordance with WDMA I.S.-4. The EnduraGuard formula includes three active ingredients for protection against the effects of moisture, decay, stains from mold and mildew. Plus, an additional ingredient adds protection against termite damage.
- Interior exposed surfaces are [clear pine] [mahogany] [douglas fir], edge-banded and veneered on straight members.
- Exterior surfaces are clad with aluminum at the head and jambs.
- Components are assembled with screws, staples and concealed corner locks.
- Frame depth is 5-7/8" (149mm) for a wall depth of 4-9/16" (116mm).
- Jamb extensions available to adapt door to wall thickness between 4-9/16" (116mm) to 7" (178mm).
- Optional factory-applied EnduraClad® exterior trim.
- Solid extruded aluminum sill with [Mill] [Nickel] [Bronze] [Black] [anodized to match anodized cladding] finish. [Mahogany threshold for mahogany door] [[oak] [composite black] threshold for [pine] [douglas fir] door].
– or –
- Sill is 1/2" low profile. Material and finish is extruded aluminum with [Mill] [Bronze] finish.

Door Panels

- Select softwood, immersion treated with Pella's EnduraGuard® wood protection formula in accordance with WDMA I.S.-4. The EnduraGuard formula includes three active ingredients for protection against the effects of moisture, decay, and stains from mold and mildew. Plus, an additional ingredient adds protection against termite damage.
- Interior exposed surfaces are veneered with [clear pine] [mahogany] [douglas fir] on straight members.
- Exterior surfaces are clad with aluminum.
- Panel stiles and rails are three-ply construction, randomly finger-jointed blocks laminated with water-resistant glue and veneered on both sides.
- Units over 8' height have panel stiles constructed with LVL core with finger-jointed edge bands on both sides and veneered on both faces.
- Corners are urethane-silicone hybrid sealed and secured with metal fasteners.
- Panel thickness is 2-1/16" (52mm).

Weatherstripping

- Dual-durometer extruded polymer along jambs, head and sill.
- Dual-durometer extruded polymer rainscreen along top and sides of panel.
- Bristle rainscreen along bottom of panel.

Glazing System

- Quality fully-tempered float glass complying with ASTM C 1048.
- Custom and high altitude glazing available.
- Silicone-glazed, 13/16" double-pane, dual-seal, insulating glass
 - [Clear] [Obscure] [Reflective Bronze] with air.
 - [Obscure Low-E with [argon][air]] [Advanced] [AdvancedComfort] [SunDefense™] [SunDefense+] [NaturalSun] [NaturalSun+] Low-E with [argon] [air].
 - [Bronze] [Gray] [Green] Advanced Low-E with [argon] [air].
– or –
- Silicone-glazed, 13/16" double-pane, dual-seal, laminated, insulating glass
 - Clear with air.
 - [Advanced Low-E] [SunDefense™ Low-E] with argon.
 - [Bronze] [Gray] [Green] Advanced Low-E with argon.
– or –
- Silicone-glazed, 1" triple-pane, dual-seal, insulating glass
 - [Obscure Low-E with [argon][air]] [Advanced Low-E] [SunDefense™ Low-E] [NaturalSun Low-E] with [argon] [air].

Exterior

- Aluminum clad exteriors shall be finished with EnduraClad® protective finish, in a multi-step, baked-on finish.
 - Color is [Standard] [Feature] [custom]₂.
– or –
- Aluminum clad exteriors shall be finished with EnduraClad Plus protective finish with 70% fluoropolymer resin in a multi-step, baked-on finish.
 - Color is [Standard] [Feature] [custom]₂.

Interior

- [Unfinished, ready for site finishing] [factory primed with one coat acrylic latex] [factory prefinished [paint] [stain]₂].

Hardware

Hinges

- [Adjustable hinges standard to assist in installation] [optional ball bearing hinges].
- Doors 6' 10" to 7' 0" frame height will have three (3) hinges.
- Doors over 7' 0" frame height up to and including 8' 0" frame height will have four (4) hinges.
- Doors over 8' 3" frame height up to and including 9' 0" frame height will have five (5) hinges.
- Doors over 9' 0" frame height will have six (6) hinges.
- Hinge color [Adjustable hinges to match exterior cladding] [Ball bearing hinges are [Satin Nickel] [Colonial Bronze] to compliment sill finish].

Locks

- Mortised and keyed multi-point locking system, center deadbolt and shoot-bolts at head and sill will engage simultaneously.
- Doors 8' 0" frame height and below will have one (1) strike at the head, one (1) strike at the sill and one (1) center deadbolt.
- Doors over 8' 0" frame height up to and including 10' 0" frame height will have one (1) strike at the head, one (1) strike at the sill and three (3) locking points at the stile.
- Solid brass handles and keylock with K-keyway cylinder.
- Key cylinder finish is [Brass] [Chrome] [Matte Black].

Finish

- Hardware finish (Handle and Strike) is [Satin Brass] [Satin Nickel] [Polished Nickel] [Polished Chrome] [Distressed Bronze] [Distressed Nickel] [Oil-Rubbed Bronze] [baked enamel [White] [Champagne] [Brown] [Matte Black]].

Optional Products

Grilles

- Integral Light Technology® grilles
 - Interior grilles are [5/8"] [7/8"] [1-1/4"] [2"] square profile that are solid [pine] [mahogany] [douglas fir]. Interior surfaces are [unfinished, ready for site finishing] [factory primed] [pine: factory prefinished [paint] [stain]₂].
 - Exterior grilles are [5/8"] [7/8"] [1-1/4"] [2"] square profile that are extruded aluminum.
 - Patterns are [Traditional] [Prairie] [Top Row] [Cross].
 - Insulating glass contains non-glare spacer between the panes of glass.
 - Grilles are adhered to both sides of the insulating glass with VHB acrylic adhesive tape and aligned with spacer.
– or –
- Grilles-Between-the-Glass₃
 - Insulating glass contains 3/4" contoured aluminum grilles permanently installed between two panes of glass (exterior air-space on triple-pane insulating glass).
 - Patterns are [Traditional] [Prairie] [Cross] [Top Row]
 - Interior color is Interior color is [White] [Tan 4] [Brown] [Putty 4] [Fossil] [Black] [Ivory] [Harvest] [Cordovan] [Brickstone].
 - Exterior color is [Standard] [Feature]₂.

Sensors

- Optional factory installed integrated security sensors available in vent units.

(1) Insulating glass with argon is Low-E coated. All other insulating glass is air-filled.

(2) Contact your local Pella sales representative for current color options.

(3) Available in clear or Low-E insulating glass with argon, and obscure insulated glass.


(4) Tan or Putty Interior GBG colors are available in single-tone (Tan/Tan or Putty/Putty).

(5) Appearance of exterior grille color will vary depending on Low-E coating on glass.



Pella® Reserve™ Contemporary Out-Swing Door

Unit Sections

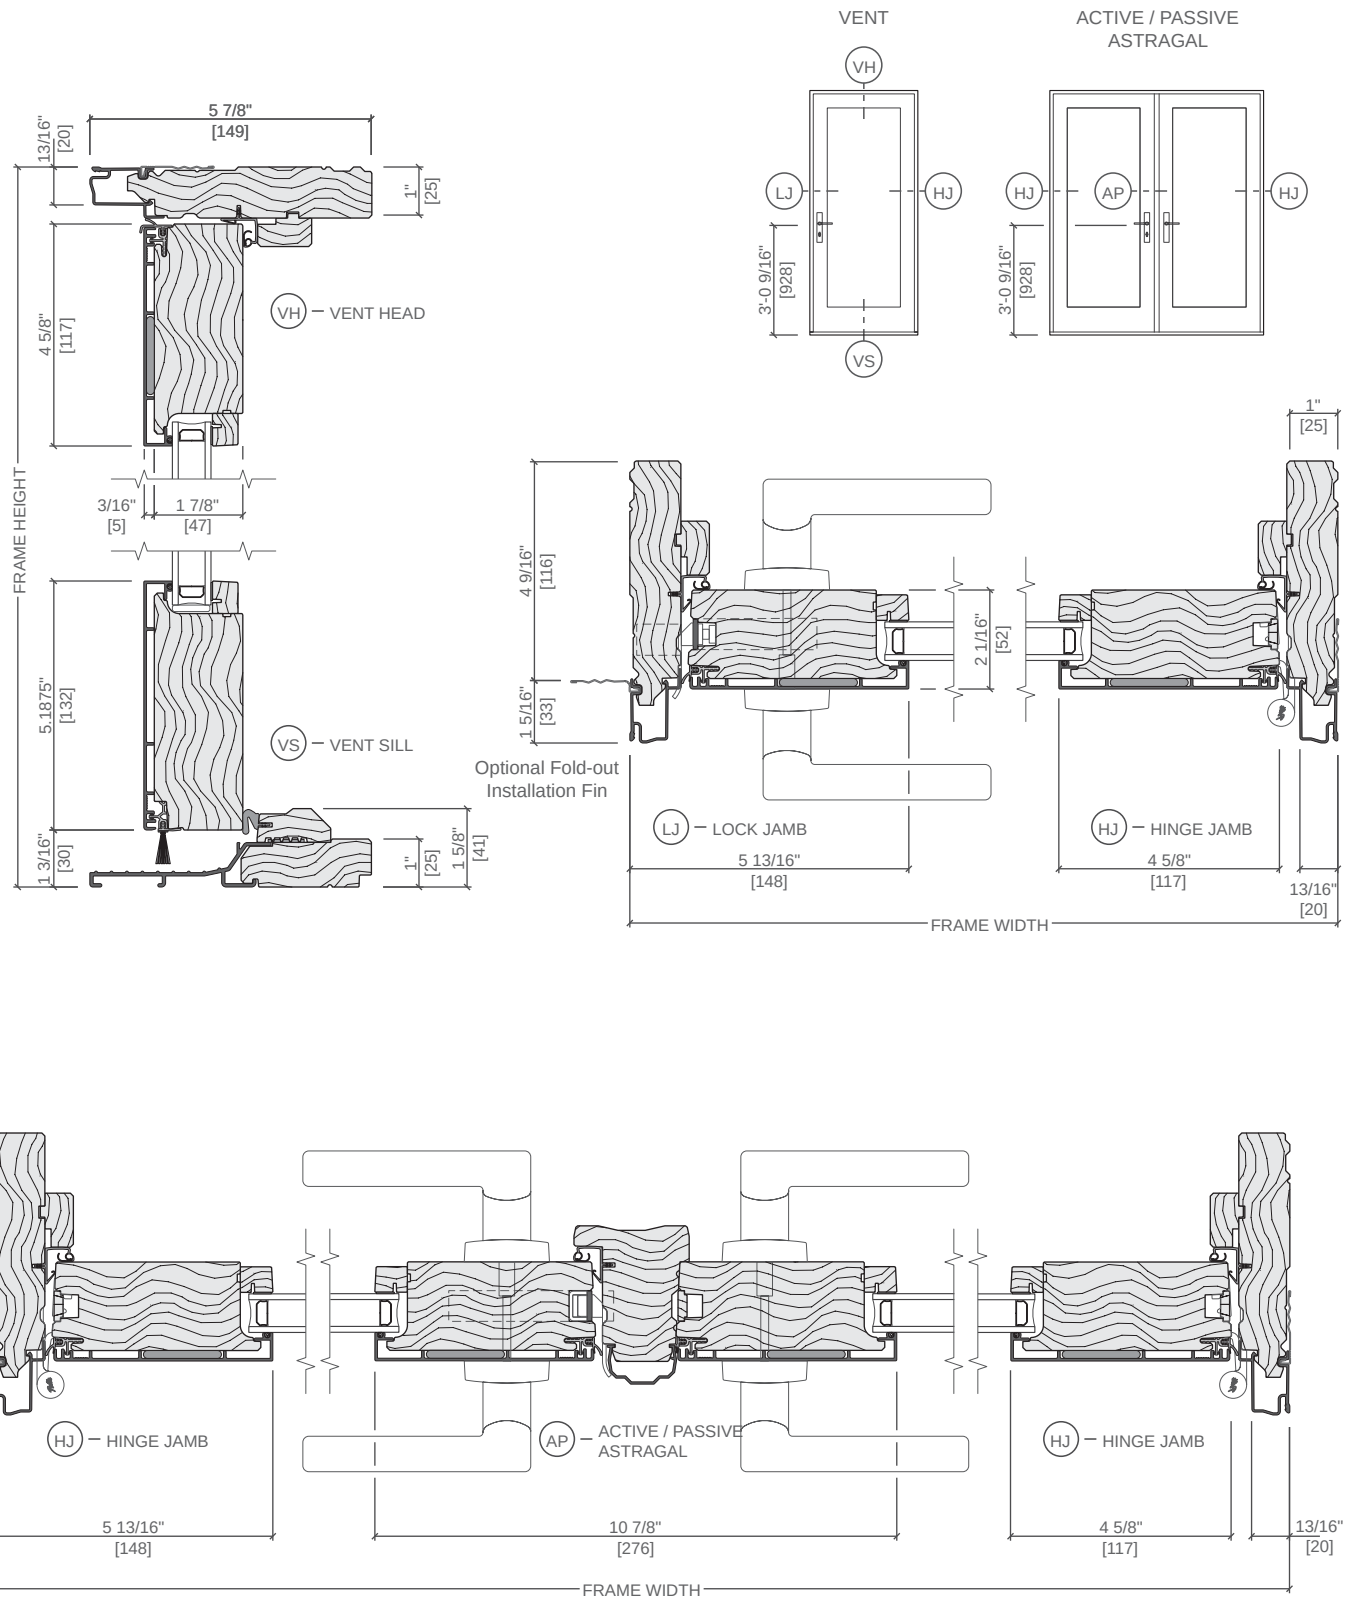



Scale 3" = 1' 0"

All dimensions are approximate.




Pella® Reserve™ Contemporary Out-Swing Door




Unit Sections

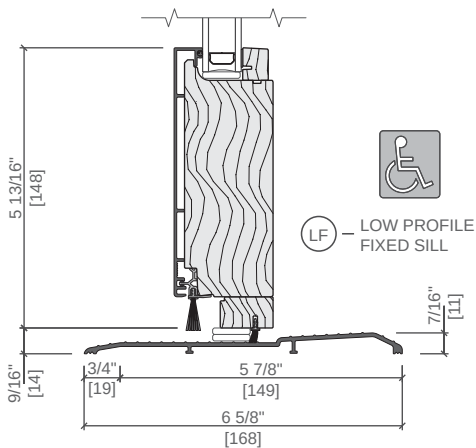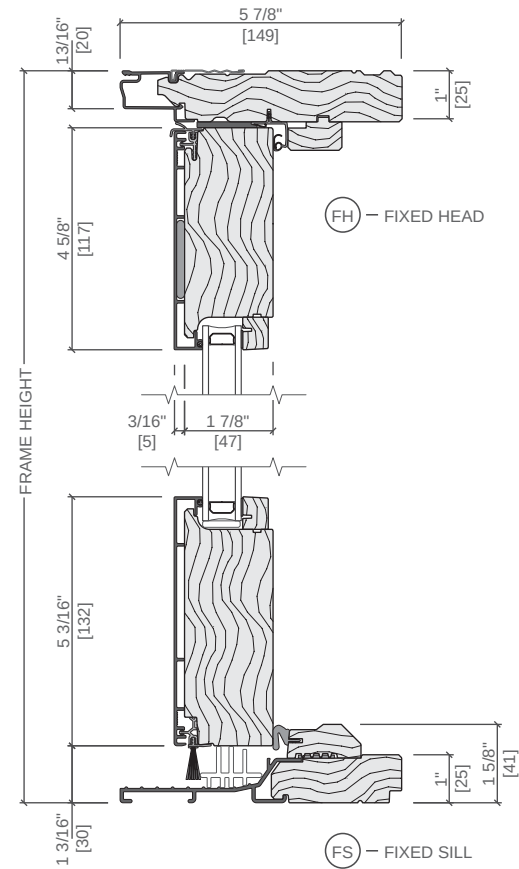

SIDELIGHT

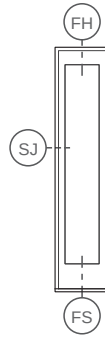

FIXED LOW PROFILE

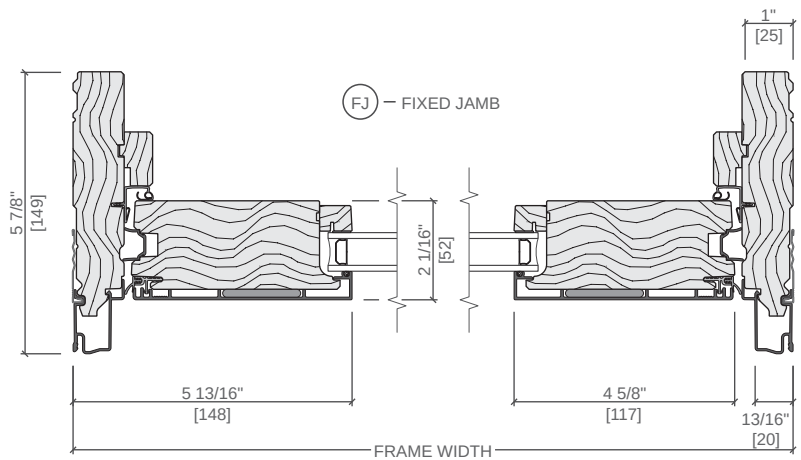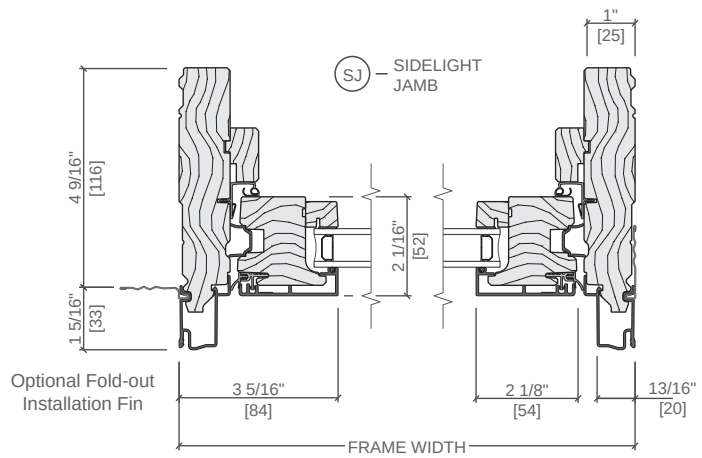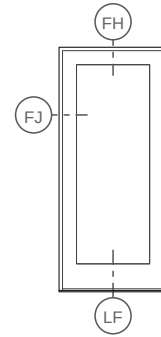

Scale 3" = 1' 0"


All dimensions are approximate.

Sidelight is available only as a custom option, contact your local Pella sales representative for details.




Pella® Reserve™ Contemporary Out-Swing Door


Unit Sections

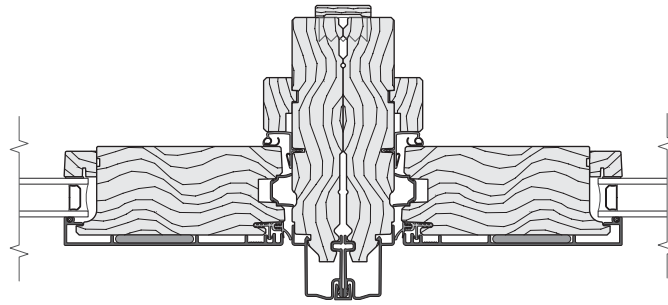


VERTICAL JOINING MULLION
FIXED PANELS

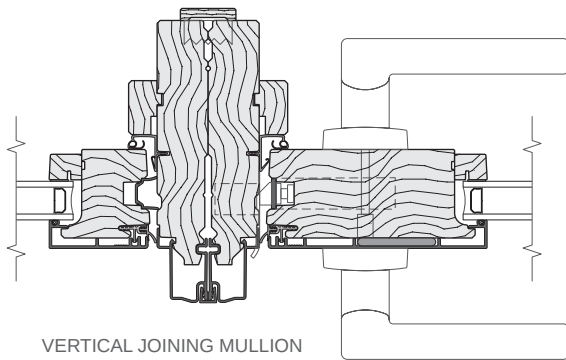


VERTICAL JOINING MULLION
SIDELIGHT / LOCK JAMB

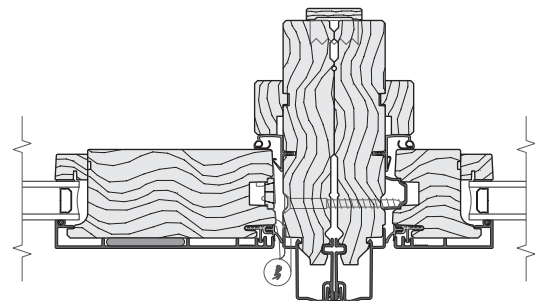

VERTICAL JOINING MULLION
HINGE JAMB / SIDELIGHT

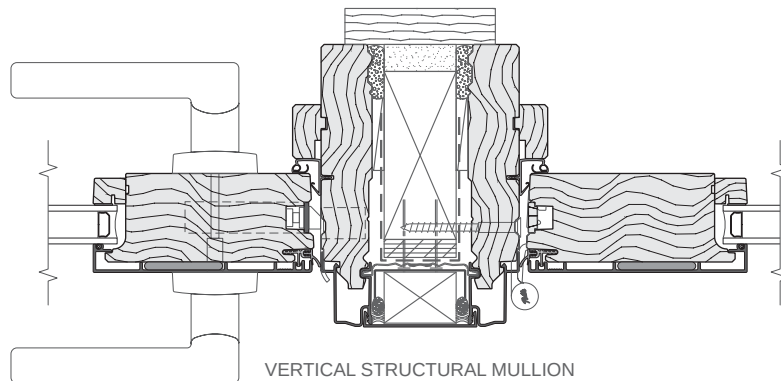

VERTICAL STRUCTURAL MULLION
LOCK JAMB / HINGE JAMB

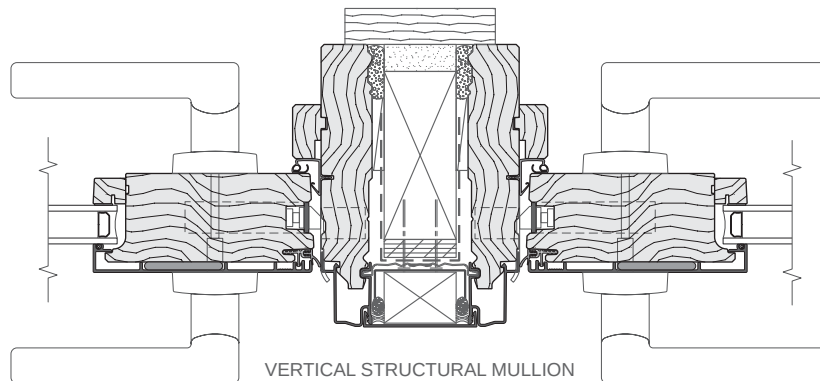

VERTICAL STRUCTURAL MULLION
LOCK JAMB / LOCK JAMB

Scale 3" = 1' 0"

All dimensions are approximate.

Sidelight is available only as a custom option, contact your local Pella sales representative for details.